




PIANO PORTICO RIALZATO - SALONE

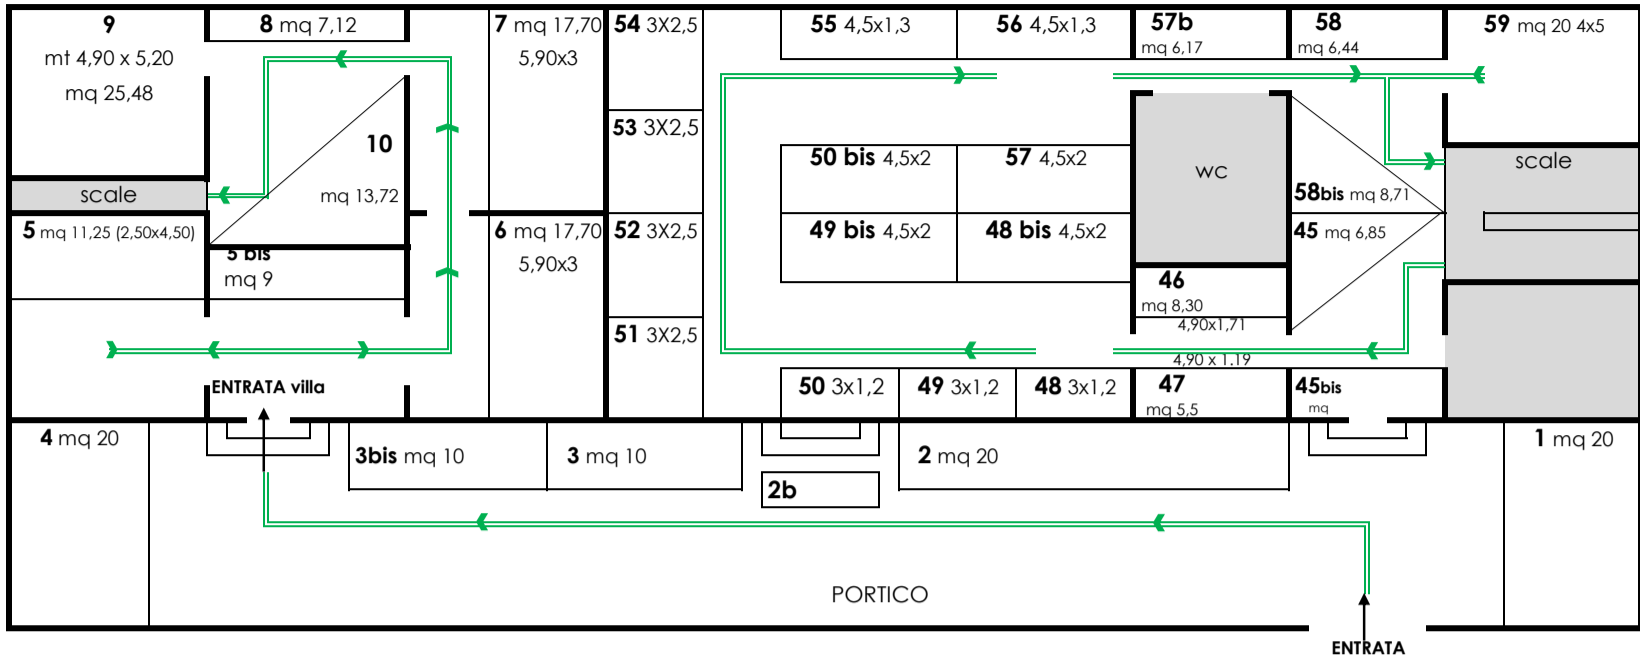

PIANO MEZZANINO

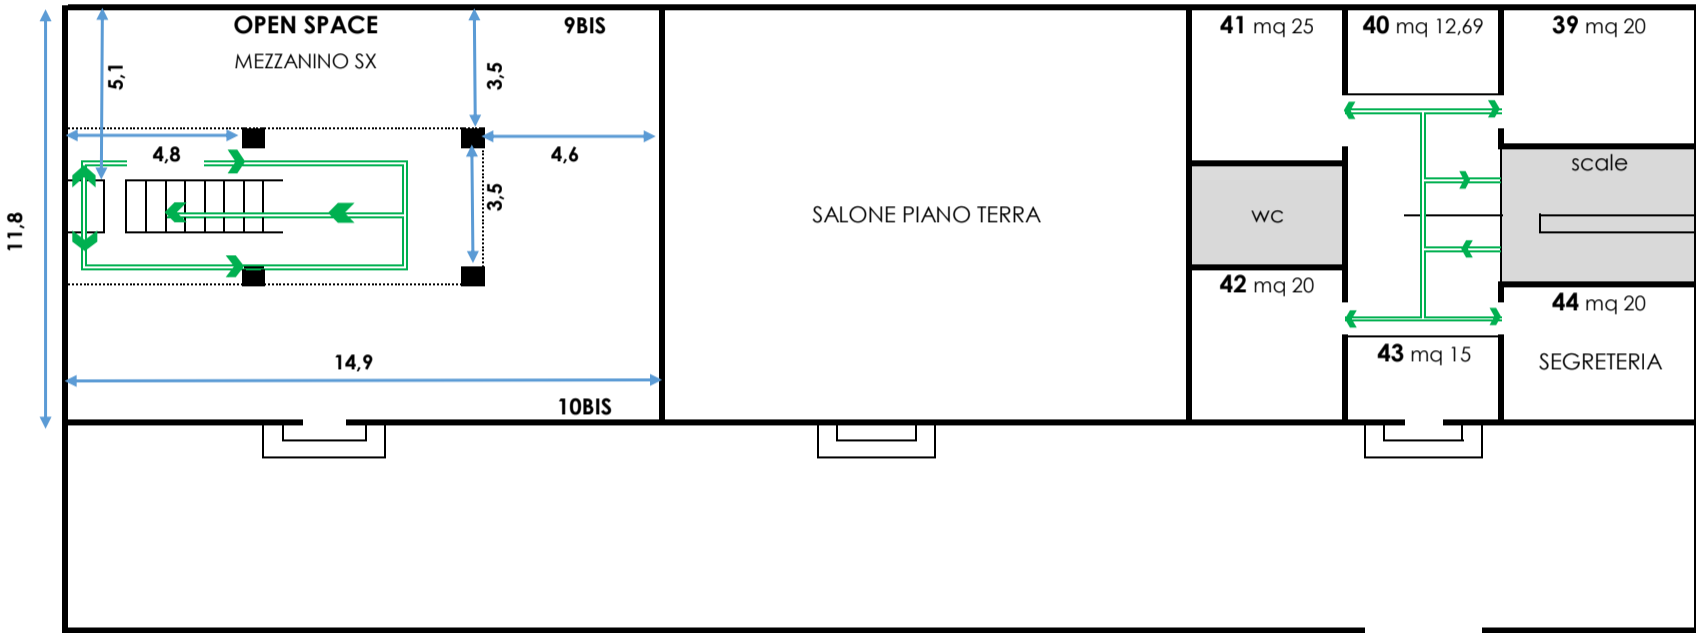

PIANO MANSARDA

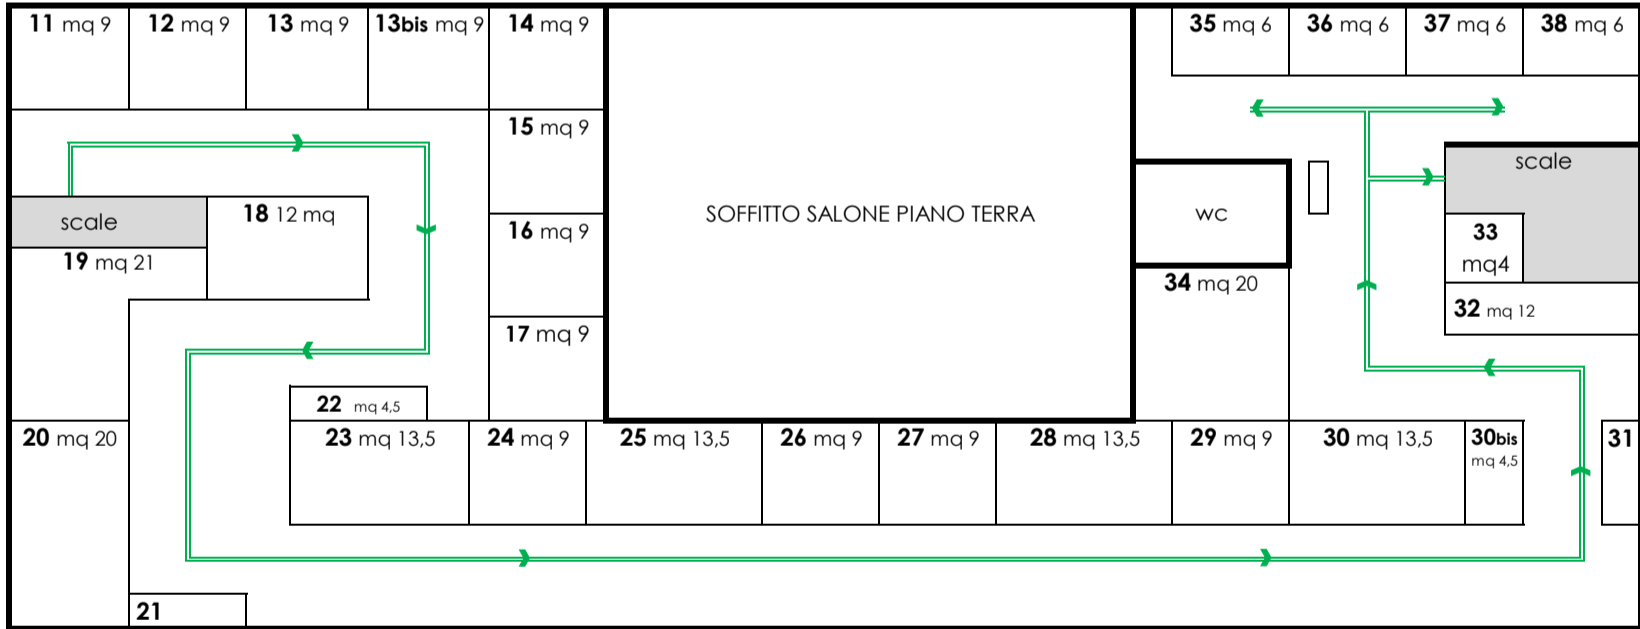

PIANO CANTINA

